




Electrical Enclosure
To Be Direct Connected

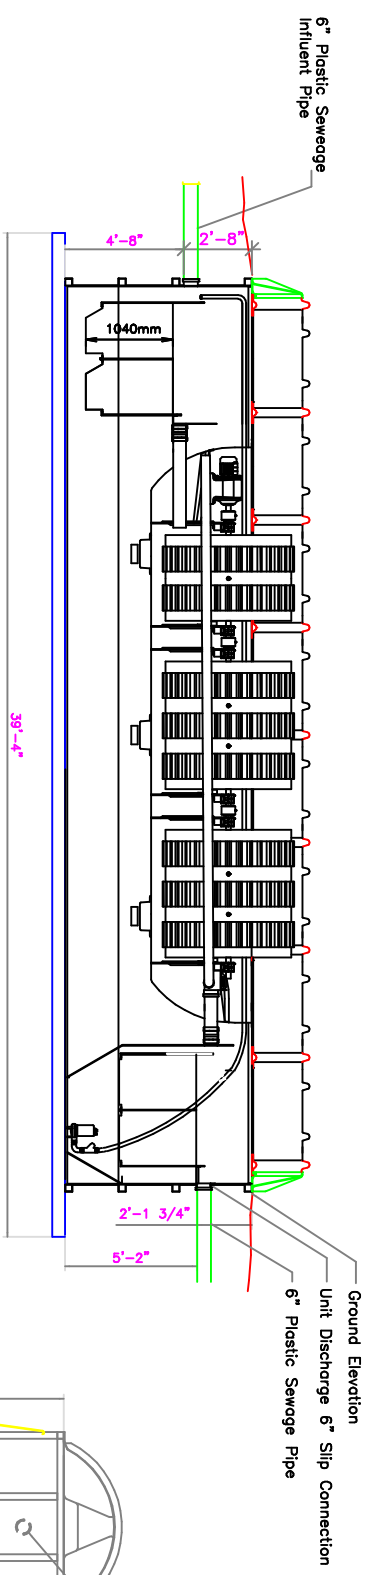

Section

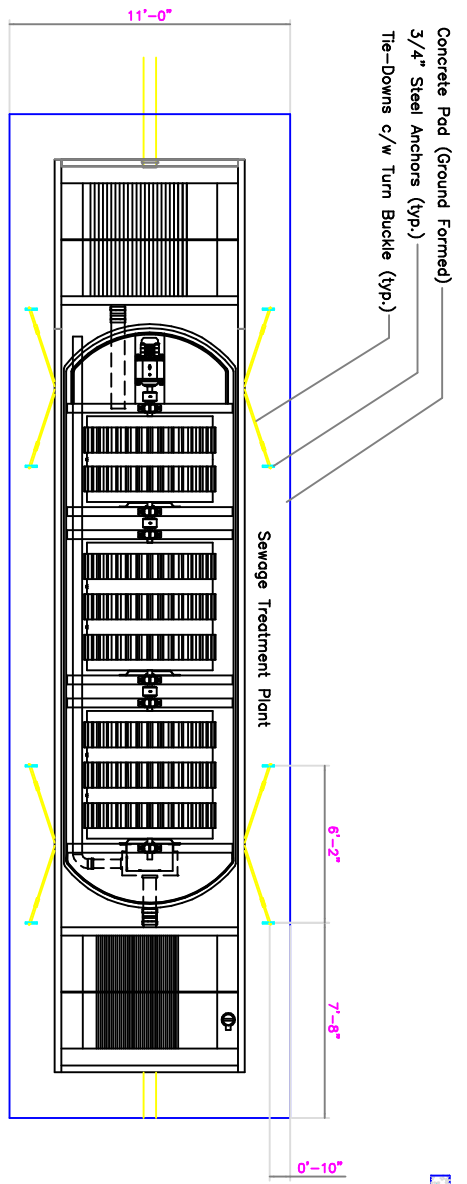

Plan

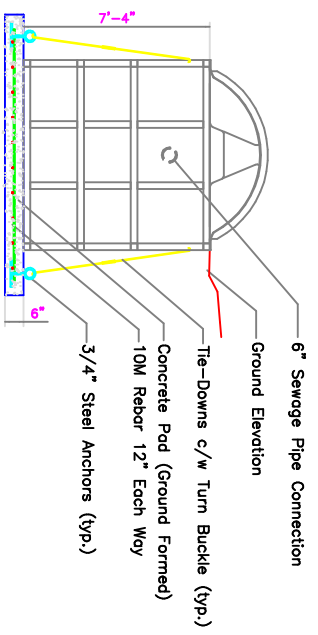

End Elevation

Shop Drawing BL4000 Units

